


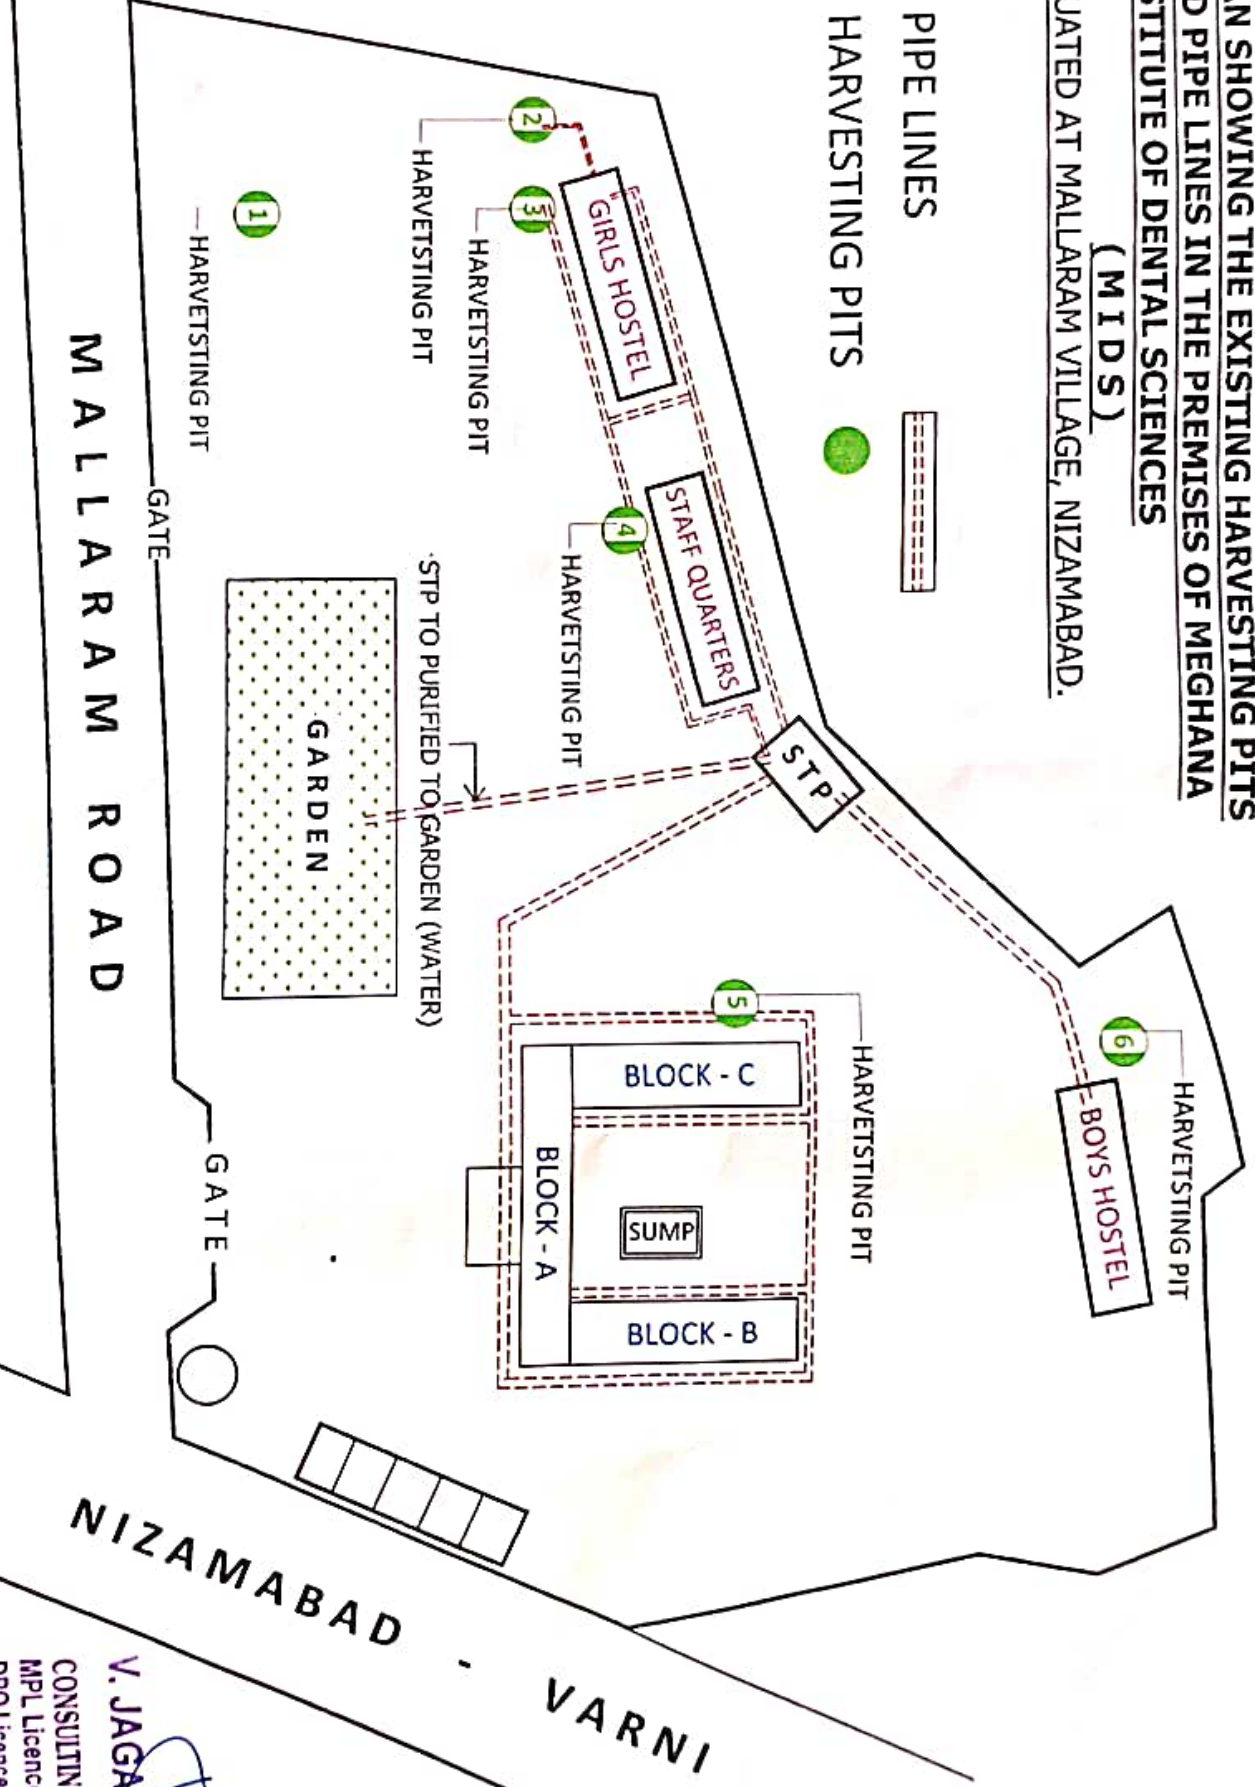

PLAN SHOWING THE EXISTING HARVESTING PITS AND PIPE LINES IN THE PREMISES OF MEGHANA INSTITUTE OF DENTAL SCIENCES (MIDS) SITUATED AT MALLARAM VILLAGE, NIZAMABAD.




V. JAGADEESHWAR
 D.C.E.
 CONSULTING CIVIL ENGINEER
 MPL Licence No: D1/5645/2002
 DPO Licence No: 15-2011-B5 (Pb)
 ERIVANJABARI


PLAN SHOWING THE EXISTING BORE WELLS, SUMPS AND PIPE LINES IN THE PREMISES OF MEGHANA INSTITUTE OF DENTAL SCIENCES (MIDS)

SITUATED AT MALLARAM VILLAGE, NIZAMABAD.

BORE WELLS - 4 
PIPE LINES 

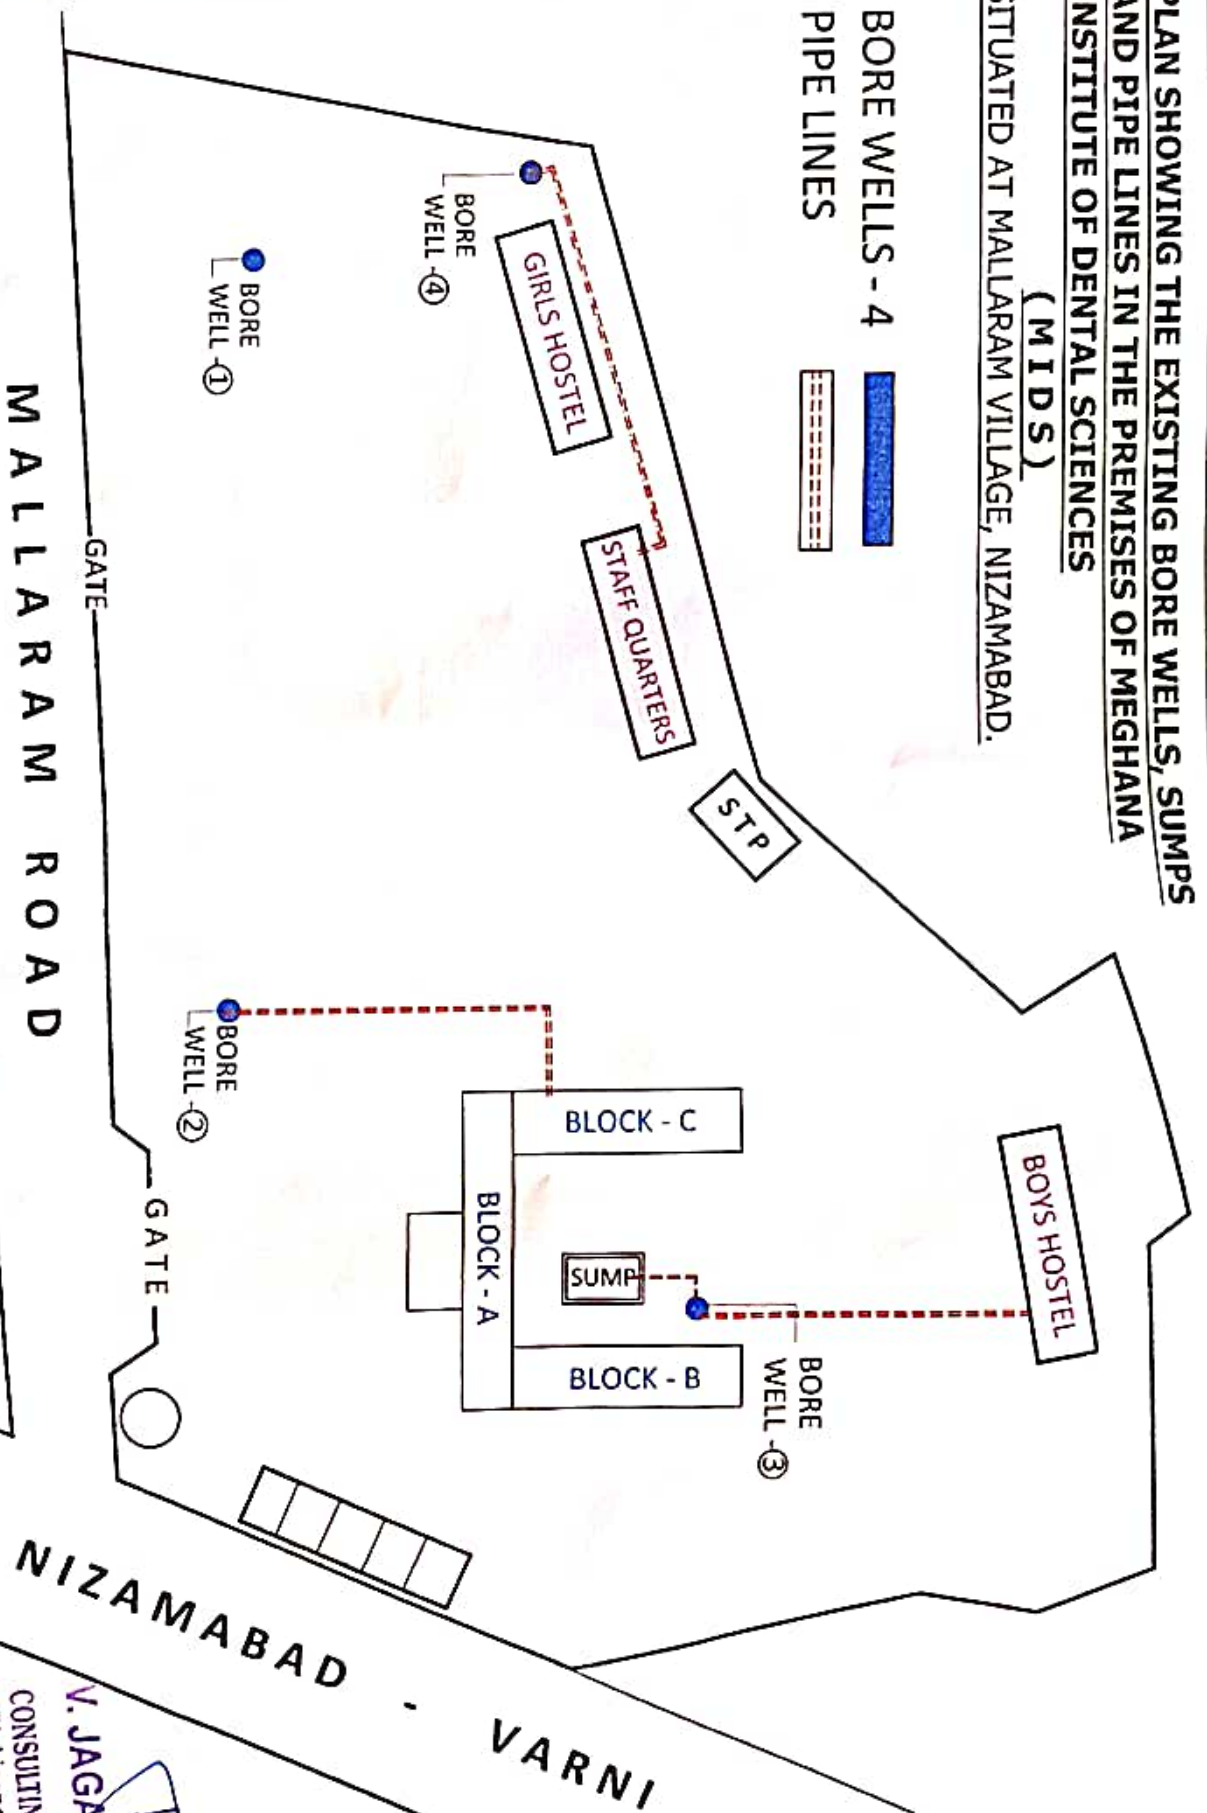


NIZAMABAD - VARNI


N. JAGADEESHWAR
D.C.E.
CONSULTING CIVIL ENGINEER
MPL Licence No: D115645/2402
DPO Licence No: 15-2011-85 (P&S)
NIZAMABAD.
ER.V. JAGAN

PLAN SHOWING THE EXISTING DRAINAGE PIPE LINES AND STP IN THE PREMISES OF MEGHANA INSTITUTE OF DENTAL SCIENCES (MIDS) SITUATED AT MALLARAM VILLAGE, NIZAMABAD.

PIPE LINES

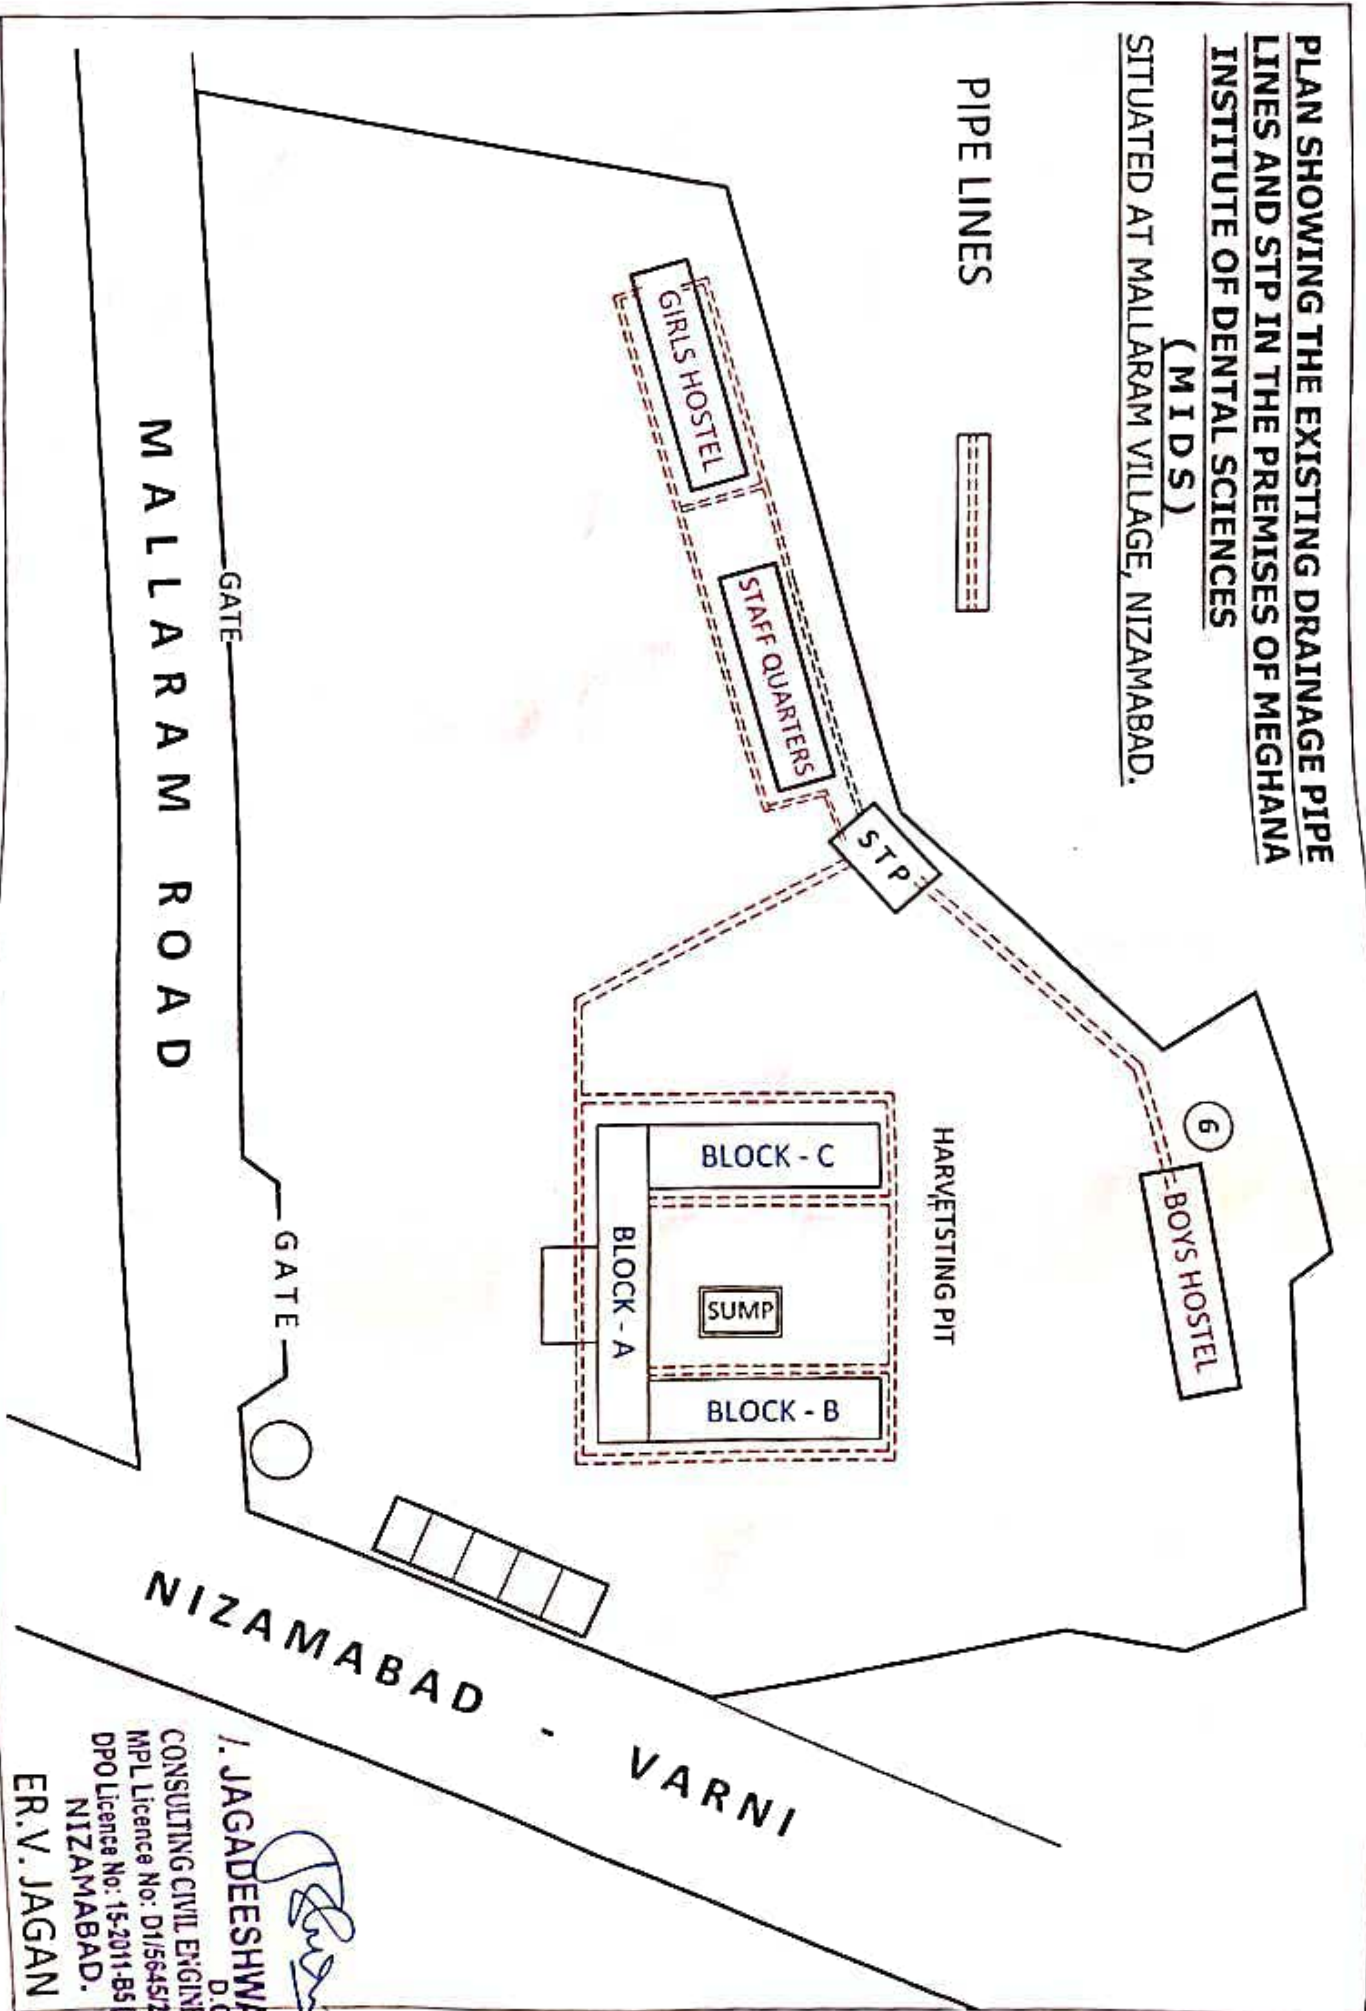

MALLARAM ROAD

NIZAMABAD - VARNI

I. JAGADEESHWAR
 D.C.E.
 CONSULTING CIVIL ENGINEER
 MPL Licence No: D/5645/2002
 DPO Licence No: 15-2011-B5 (Pb)
 NIZAMABAD.
ER.V. JAGAN